

STAGE LAYOUT
NOT FOR CONSTRUCTION



CLIENT :
 NANYANG TECHNOLOGICAL
 UNIVERSITY

PROJECT TITLE :
 UPRDE STAGE LIGHTING
 FOR NANYANG TECHNOLOGICAL
 UNIVERSITY

TENDER DRAWING
TECHNICAL


DRAWING NO.
 NTU-001

DRAWN BY
 ROY CHOOI

PREPARE BY
 ROY CHOOI


ISSUE
 21.10.2013

RE-ISSUE

LIGHTING DESIGN :
 HIGHLIGHT SYSTEMS 

Tenderer shall take initiative to understand the upgrading process, design intent, to provide the hardware and services that meet the requirements, support, the design intent and provide complete, safe and fully functional systems and solutions, that meet the intent of this specification. All components shall be included, even if not specifically mentioned.

**NOTED
FRONT VIEW**

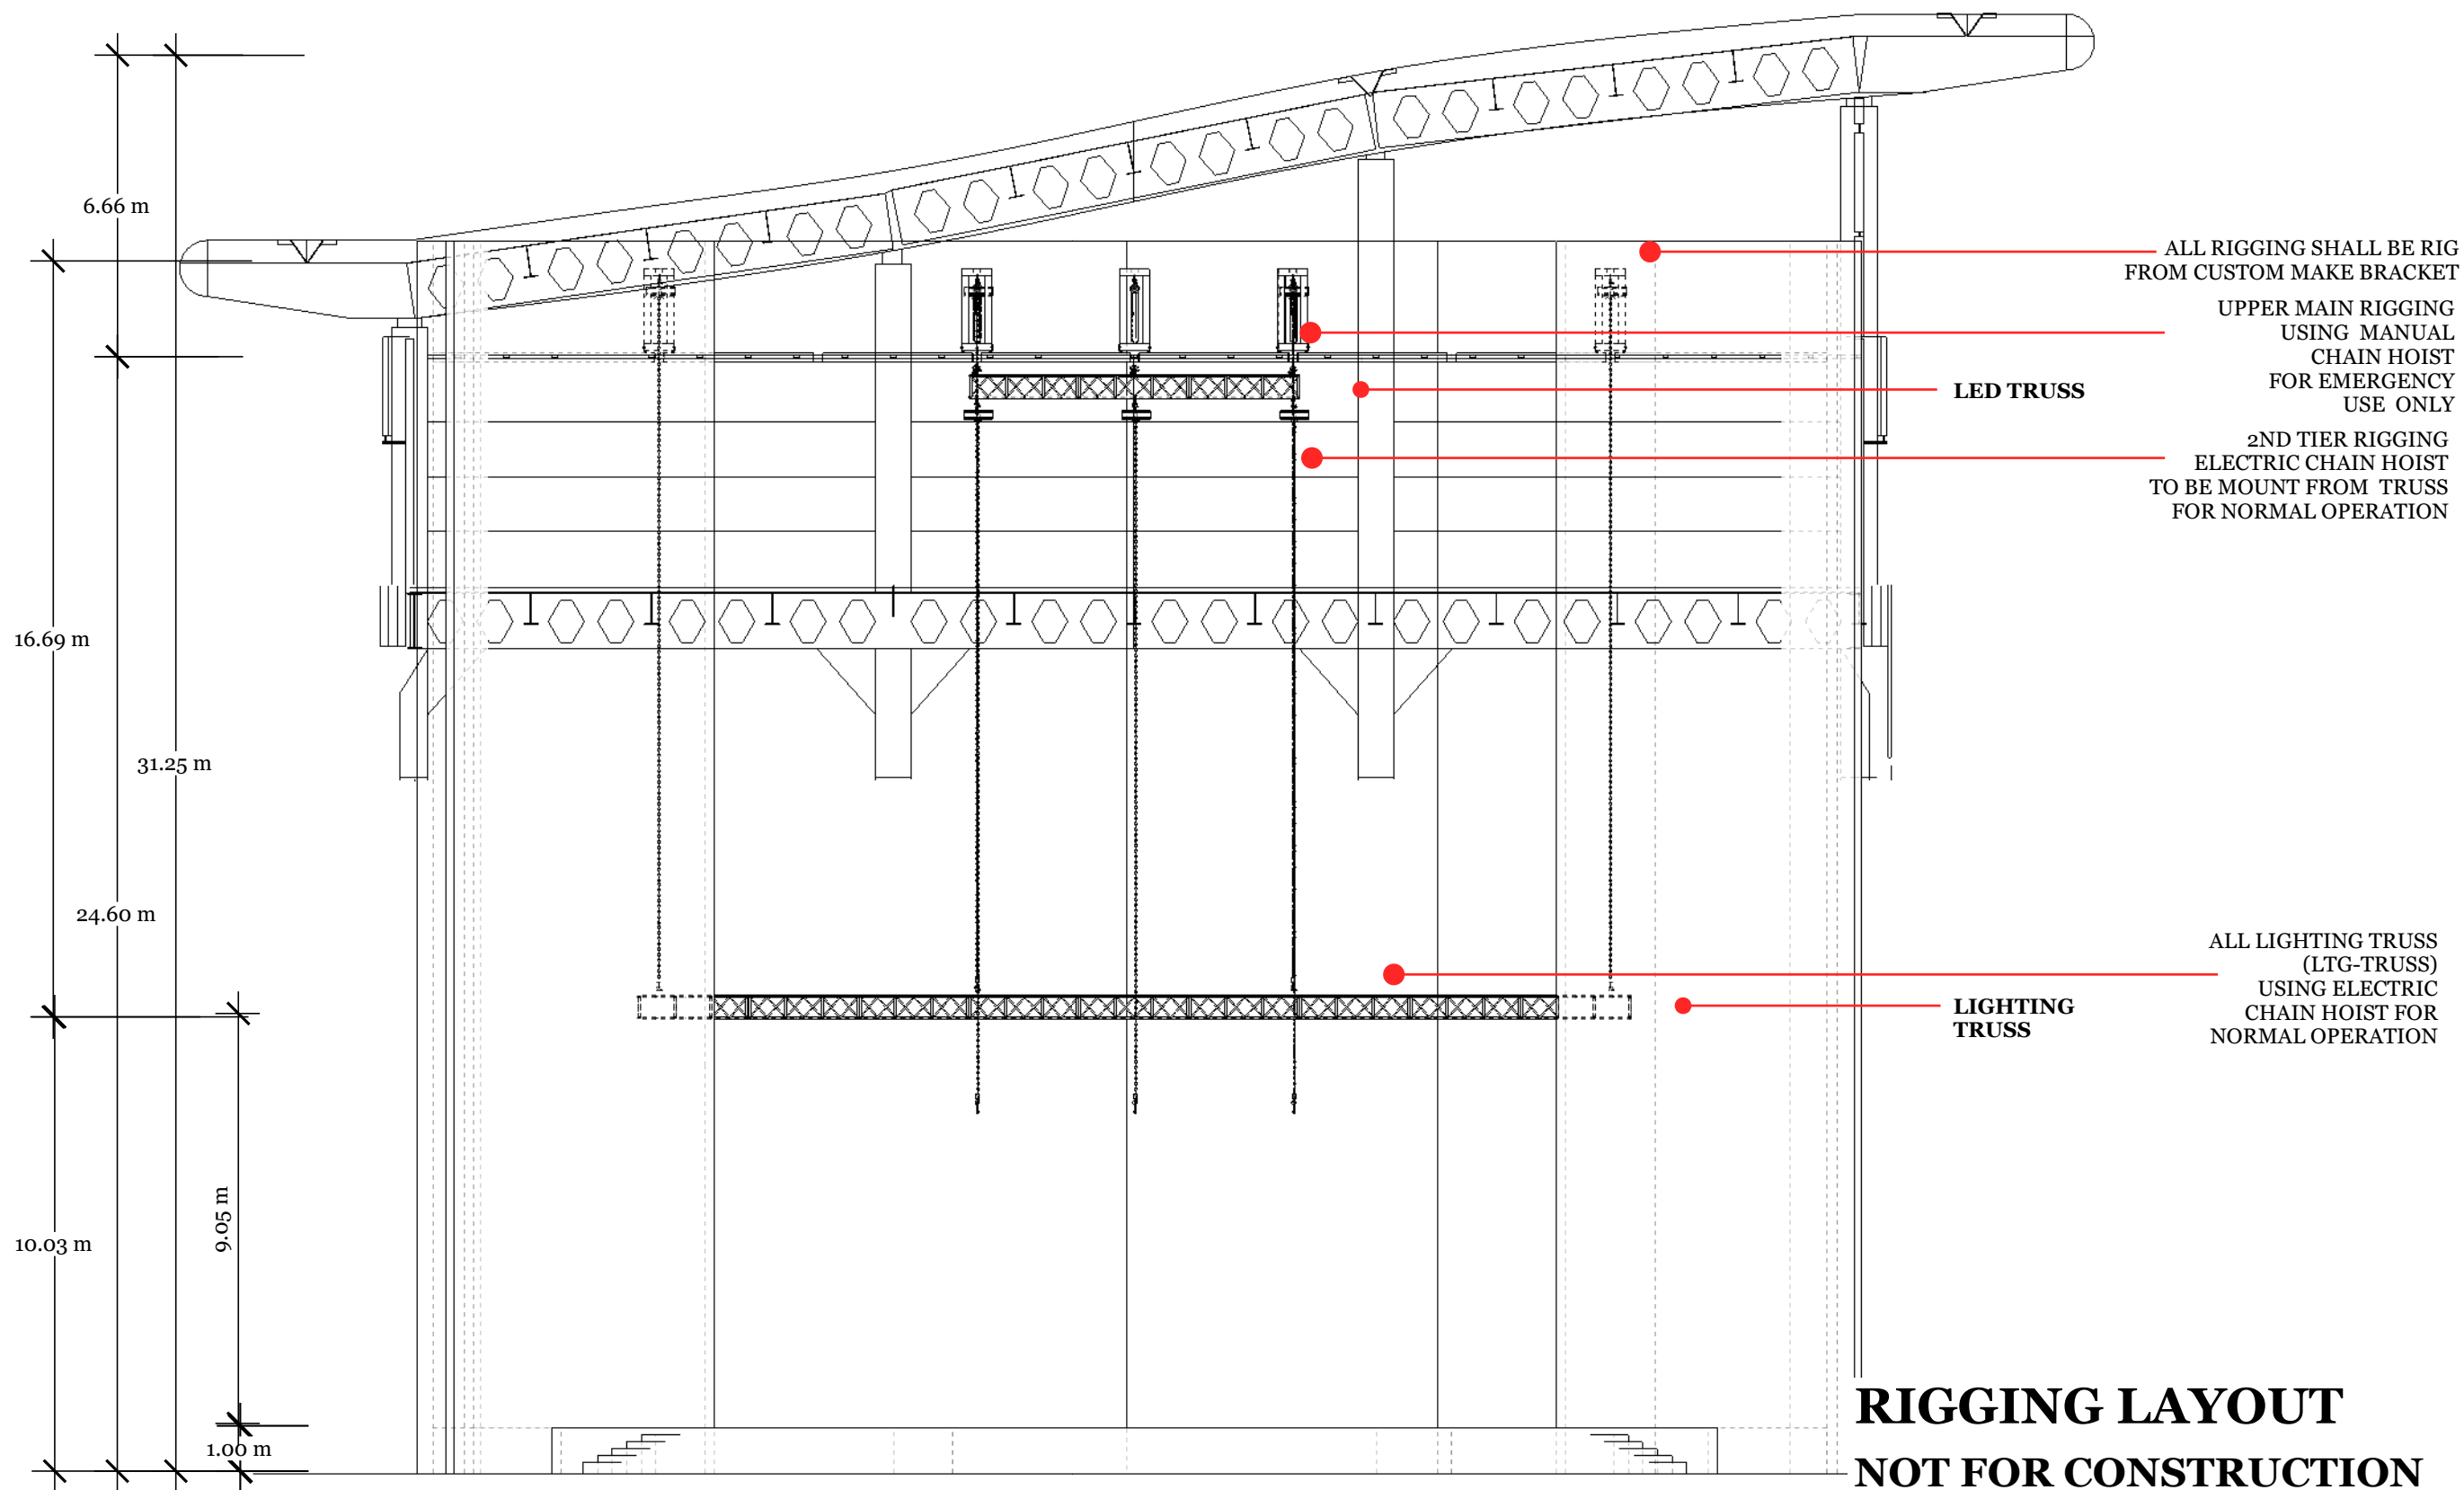

**RIGGING LAYOUT
NOT FOR CONSTRUCTION**



CLIENT :
NANYANG TECHNOLOGICAL UNIVERSITY

PROJECT TITLE :
UPGRDE STAGE LIGHTING FOR NANYANG TECHNOLOGICAL UNIVERSITY

TENDER DRAWING TECHNICAL

DRAWING NO.
NTU-009.2

DRAWN BY
ROY CHOOI

PREPARE BY
ROY CHOOI

ISSUE
21.10.2013

RE-ISSUE

LIGHTING DESIGN :
HIGHLIGHT SYSTEMS



Tenderer shall take initiative to understand the upgrading process, design intent, to provide the hardware and services that meet the requirements, support, the design intent and provide complete, safe and fully functional systems and solutions, that meet the intent of this specification. All components shall be included, even if not specifically mentioned.